


ATTACHMENT B

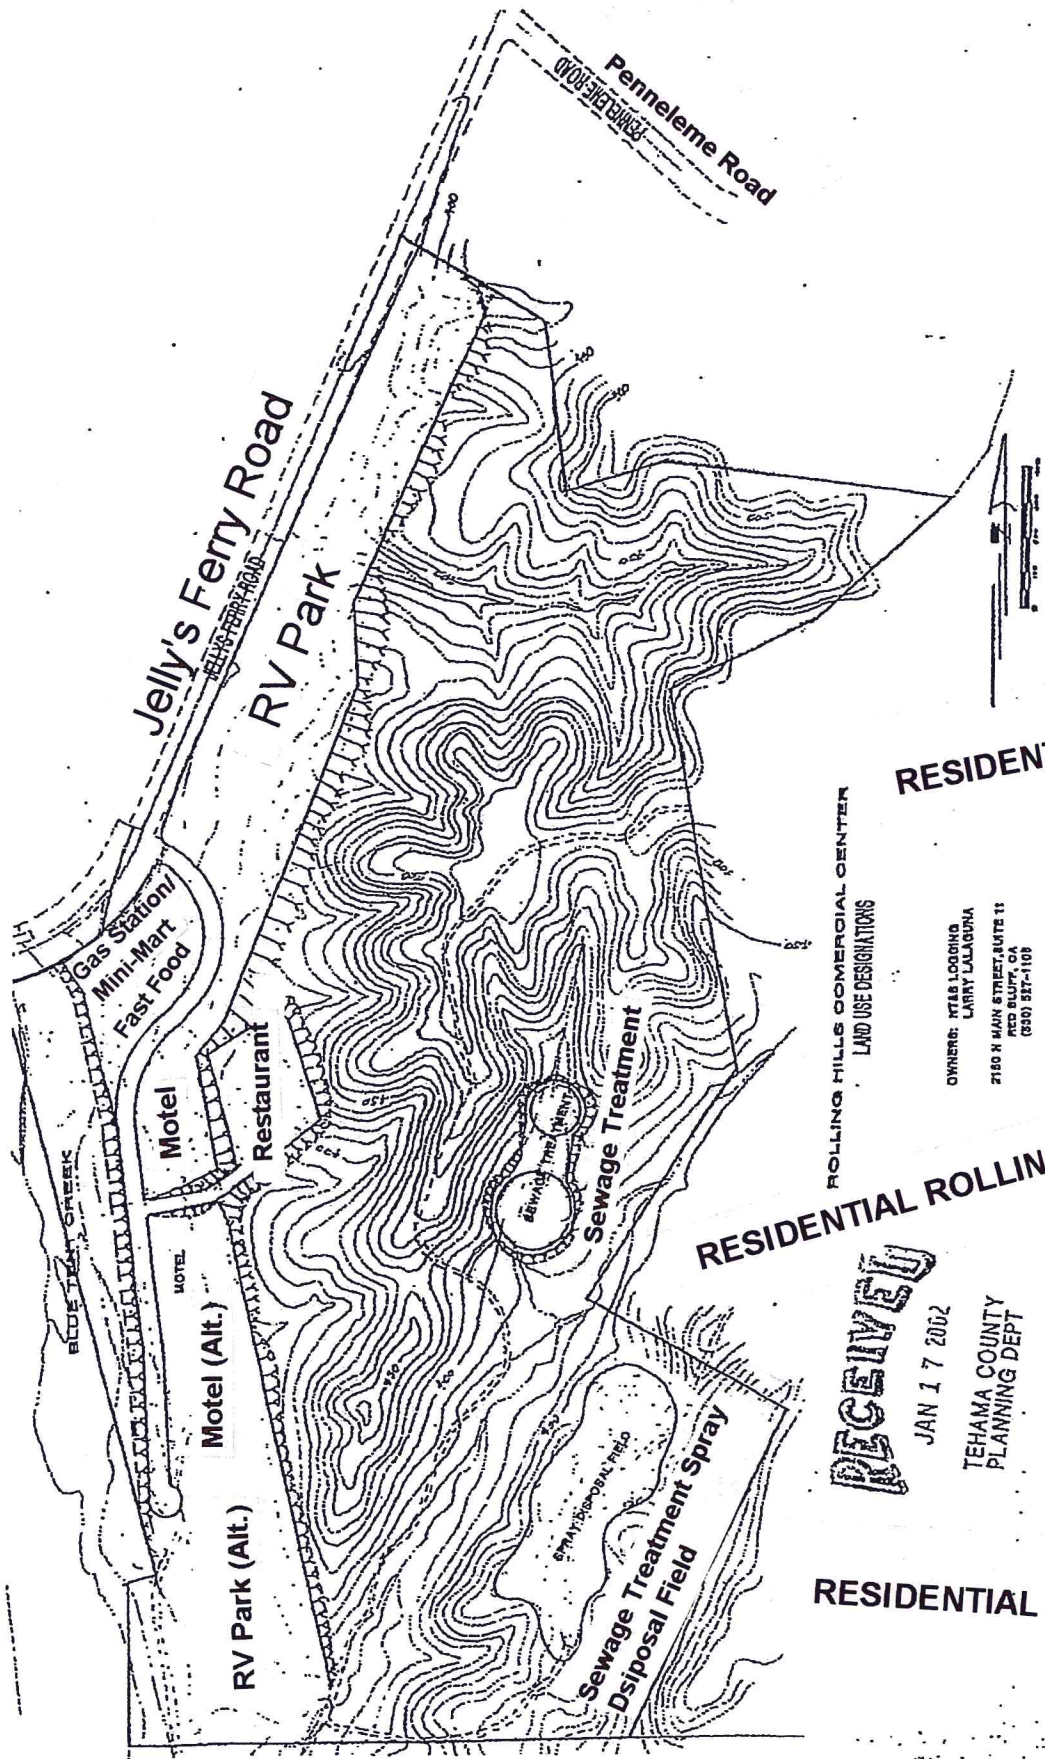

RESIDENTIAL

ROLLING HILLS COMMERCIAL CENTER  
LAND USE DESIGNATIONS

OWNERS: NTER LOGGING  
LARRY LALAGUNA  
2150 N MAIN STREET, SUITE 11  
EEO 944, CA  
(950) 287-1100

RESIDENTIAL ROLLING HILLS SUB.

**RECEIVED**


JAN 17 2002

TEHAMA COUNTY  
PLANNING DEPT

RESIDENTIAL

REVISED UP # 96-18  
ROLLING HILLS PARTNERS  
Plot Plan

ROLLING HILL  
SEWAGE & TREATMENT SYSTEM

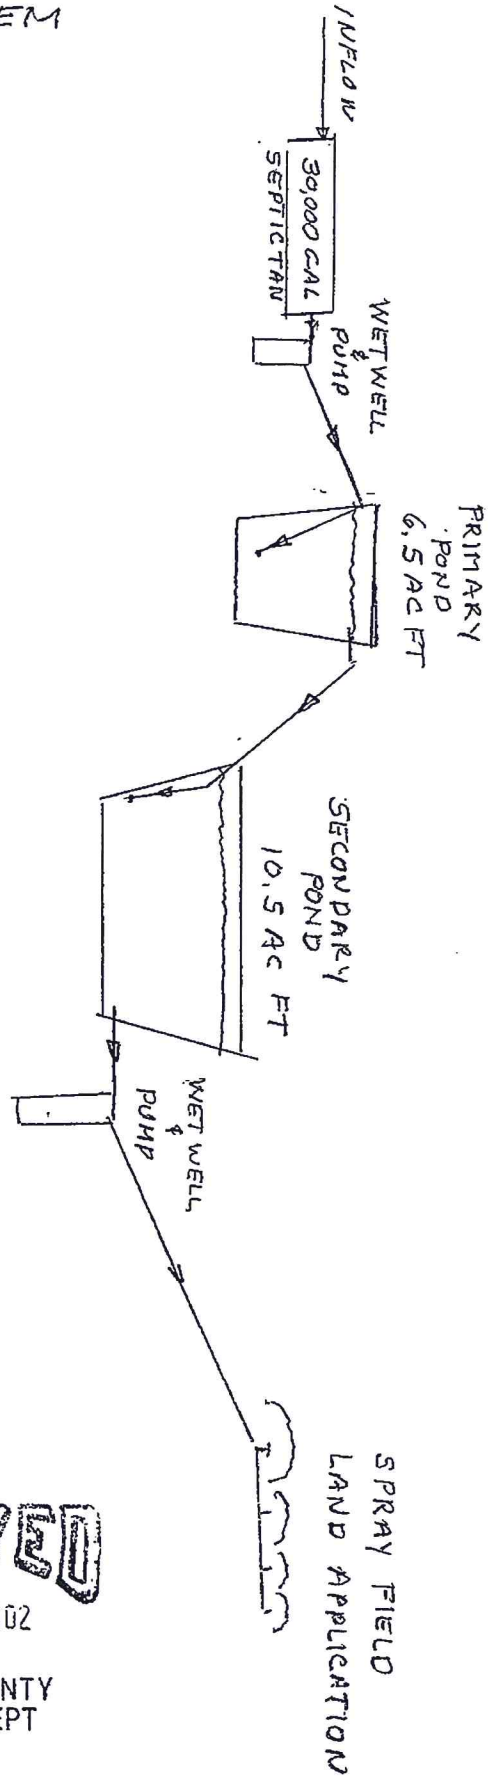

OPERATIONAL SCHEMATIC

RECEIVED

JAN 17 2002

TEHAMA COUNTY  
PLANNING DEPT